




PLUNKETT RAYSICH  
ARCHITECTS, LLP

# MILTON HIGH SCHOOL ADDITION & RENOVATION

114 W. HIGH STREET, MILTON, WI 53563

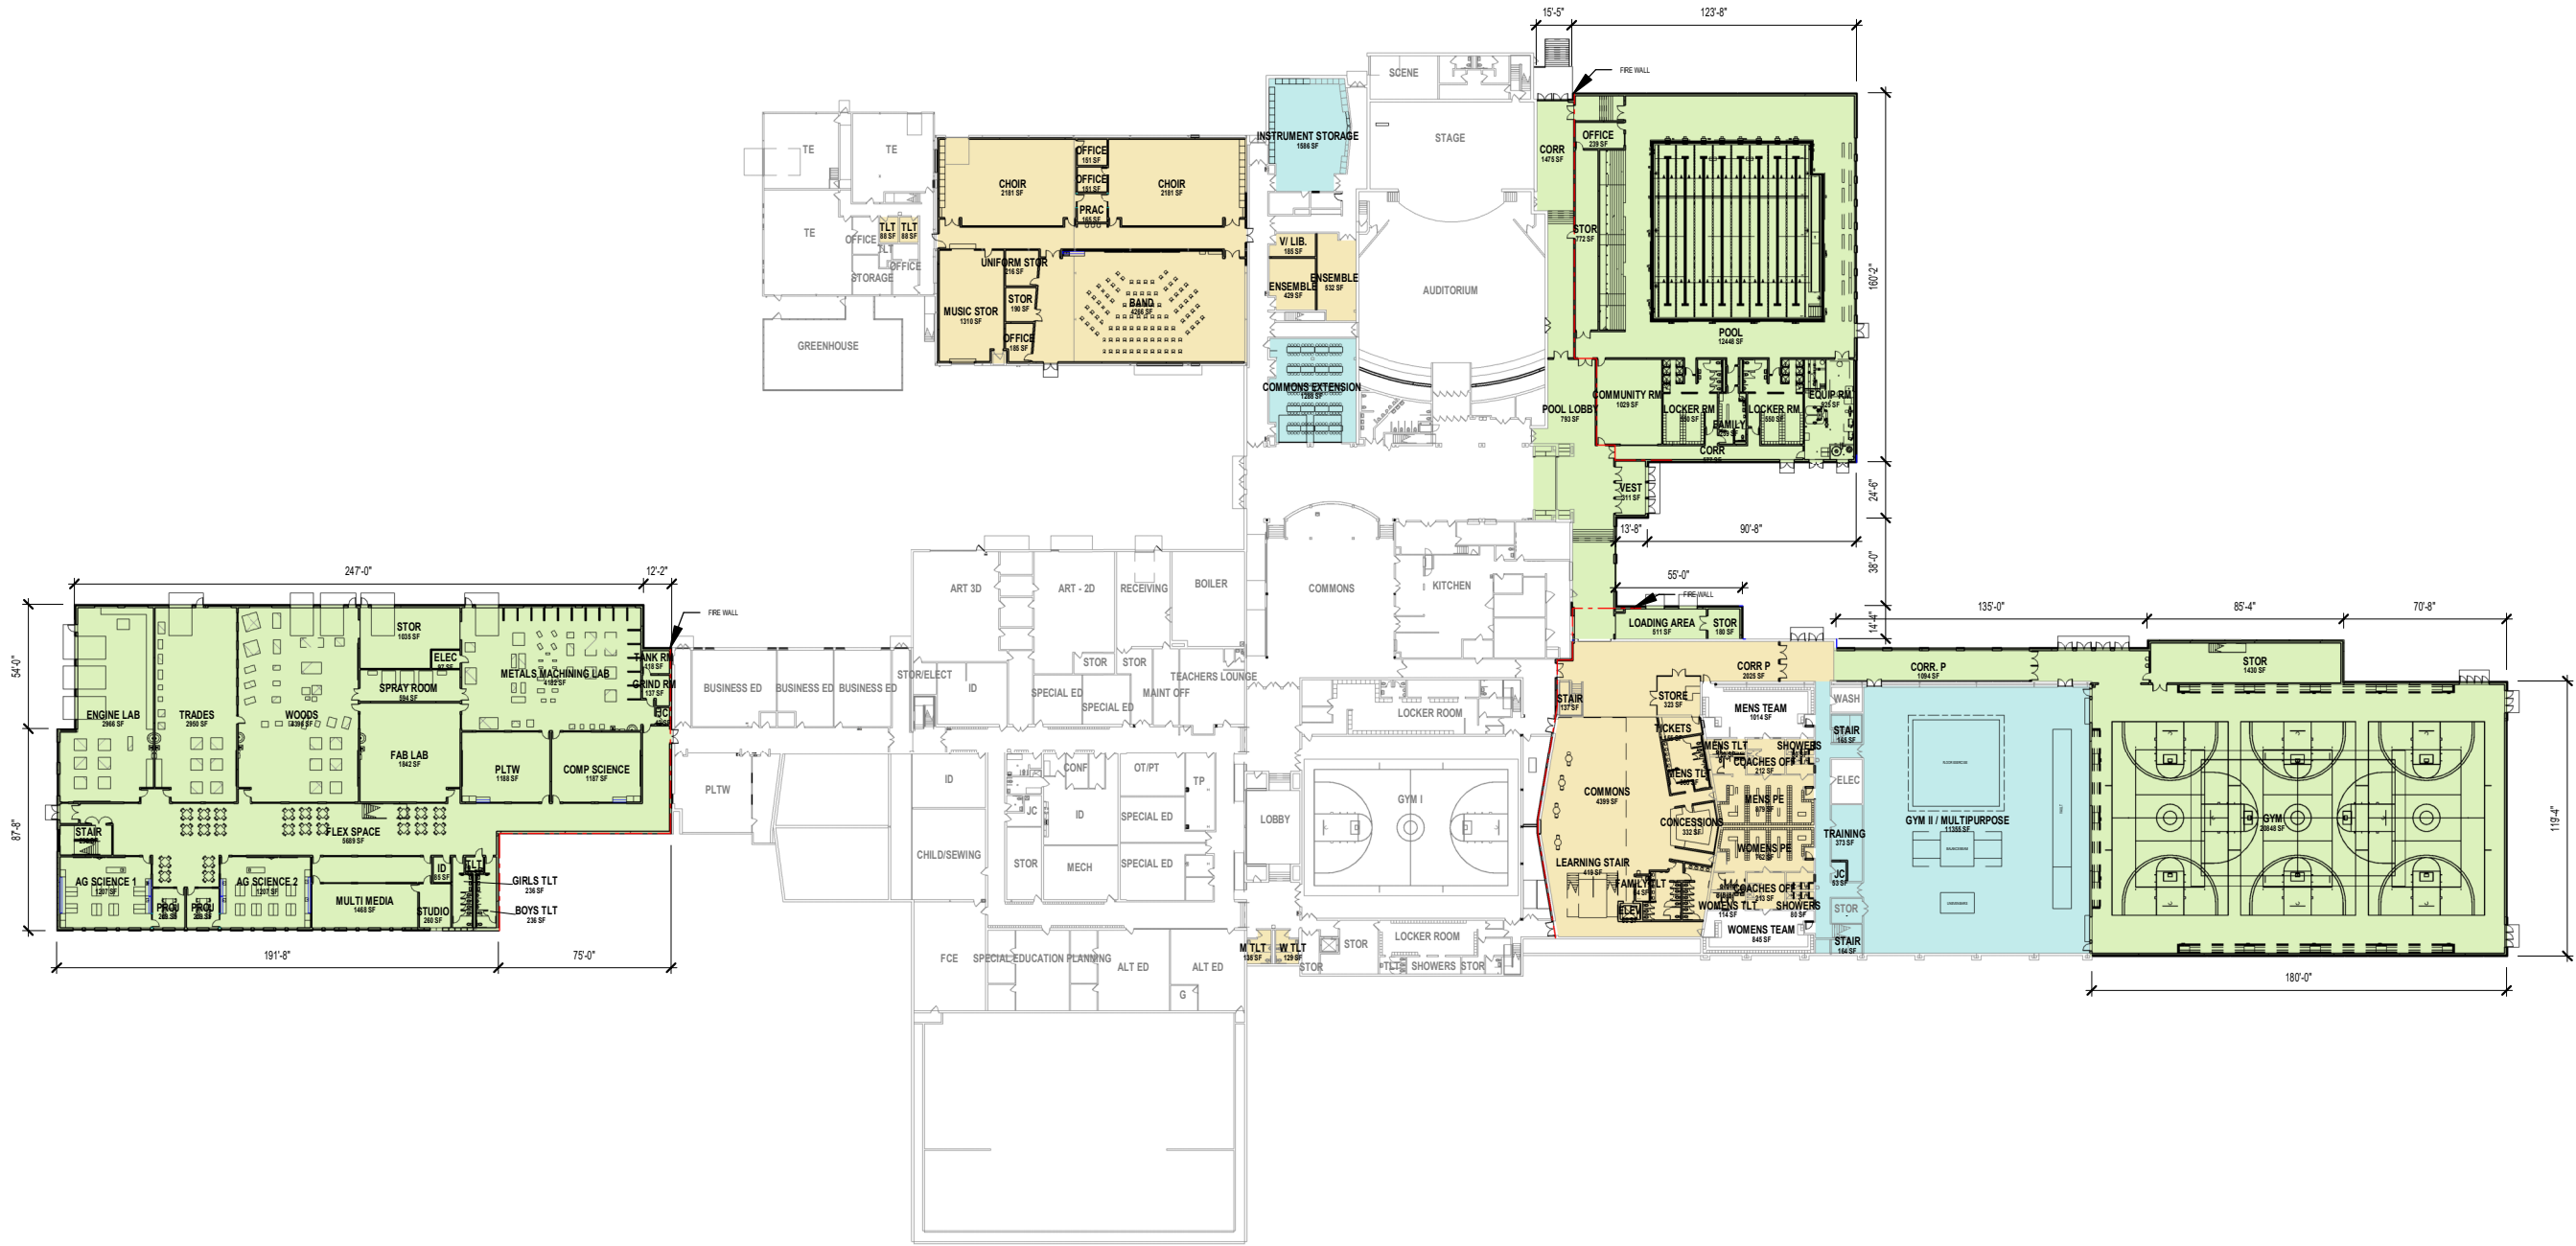

190106-01

TOTAL STEM SQUARE FOOTAGE: 49,576  
TOTAL STEM GROSS SQUARE FOOTAGE: 53,967  
TOTAL STEM GROSSING FACTOR: 8%

TOTAL POOL SQUARE FOOTAGE: 20,617  
TOTAL POOL GROSS SQUARE FOOTAGE: 24,824  
TOTAL POOL GROSSING FACTOR: 17%

TOTAL GYM SQUARE FOOTAGE: 24,810  
TOTAL GYM GROSS SQUARE FOOTAGE: 26,712  
TOTAL GYM GROSSING FACTOR: 7%



TOTAL LOBBY SQUARE FOOTAGE: 397  
TOTAL LOBBY GROSS SQUARE FOOTAGE: 494  
TOTAL LOBBY GROSSING FACTOR: 20%

10-28-19

NEW CONSTRUCTION (LL-83,930 GSF)

HEAVY RENOVATION (LL-26,492 SF)

LIGHT RENOVATION (LL-16,604 SF)

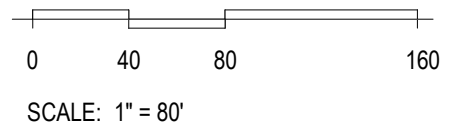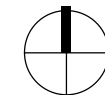




PLUNKETT RAYSICH  
ARCHITECTS, LLP

# MILTON HIGH SCHOOL ADDITION & RENOVATION

114 W. HIGH STREET, MILTON, WI 53563

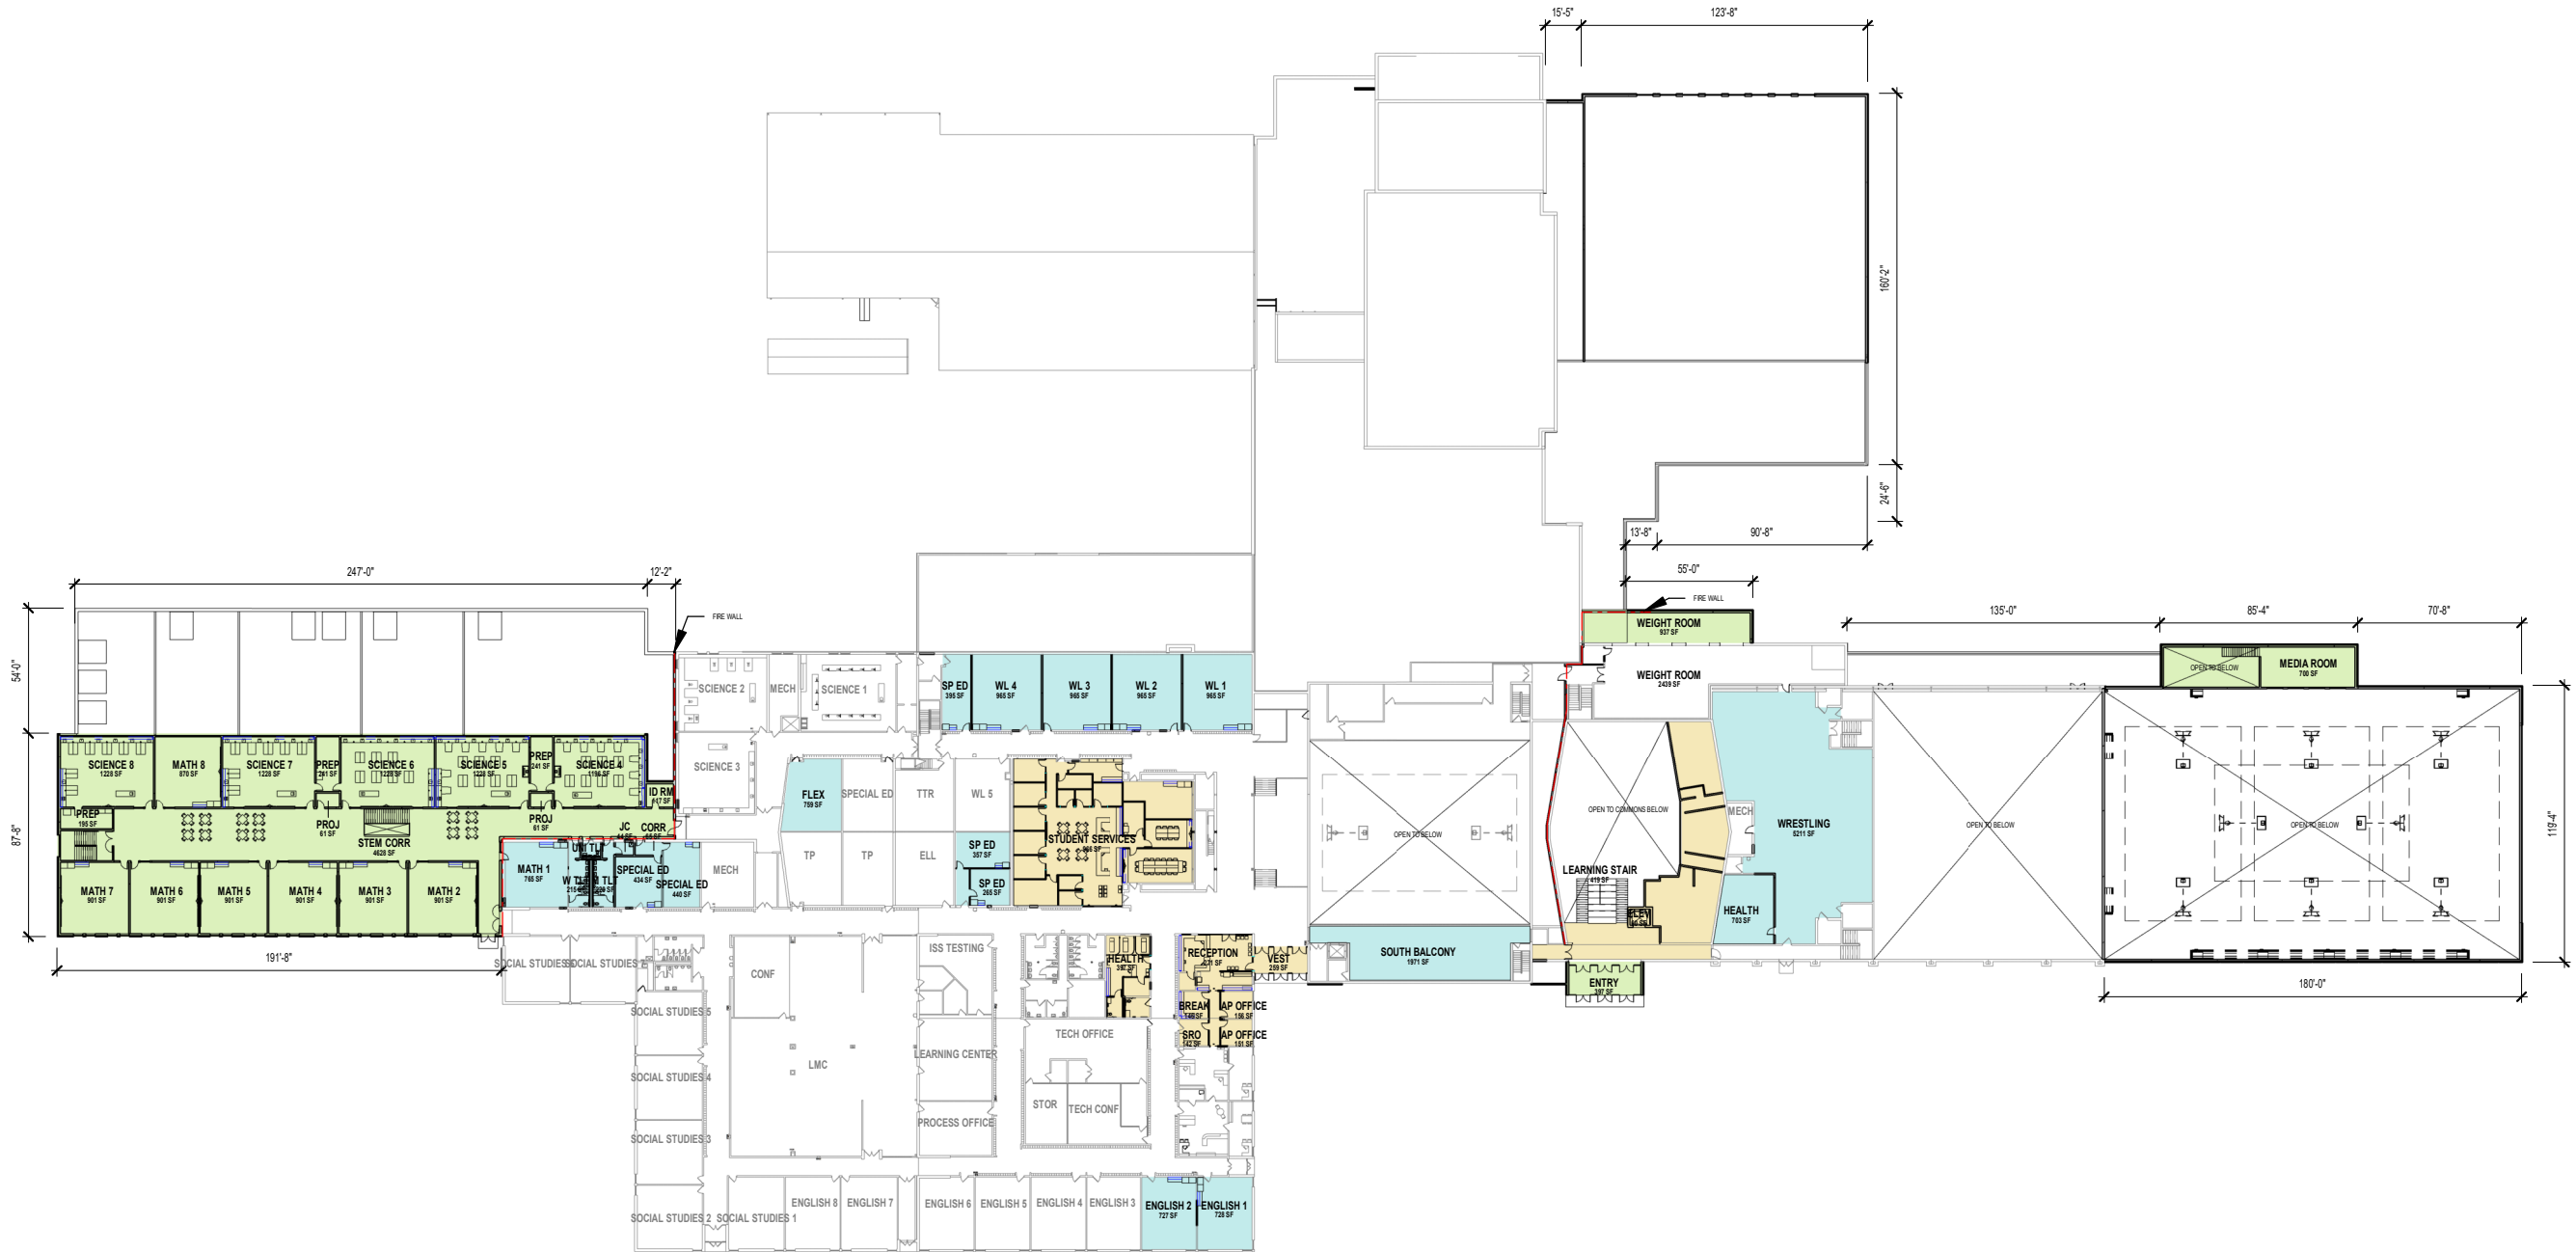



190106-01

10-28-19

NEW CONSTRUCTION (FF-23,130 GSF)

HEAVY RENOVATION (FF-9,809 SF)

LIGHT RENOVATION (FF-17,411 SF)

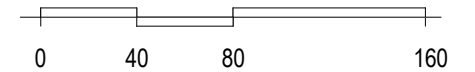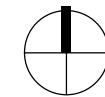

SCALE: 1" = 80'